

**ELEVENTH HOUR BREWING**  
**PROPOSED ALTERATIONS**  
**3701 CHARLOTTE STREET**  
**PITTSBURGH, PA - 15201**

LAWRENCEVILLE UNITED - 09 MARCH 2016  
 OWNER: MATT MCMAHON  
 ARCHITECT: MARK CHACHULA, RA, NCARB, PE, LEED AP  
 71A CONSULTING LLC - 412.295.3351



PROPOSED INTERIOR




EXISTING EXTERIOR



EXISTING EXTERIOR

No.	Description	Date
1	LAWRENCEVILLE UNITED	09 MAR 16

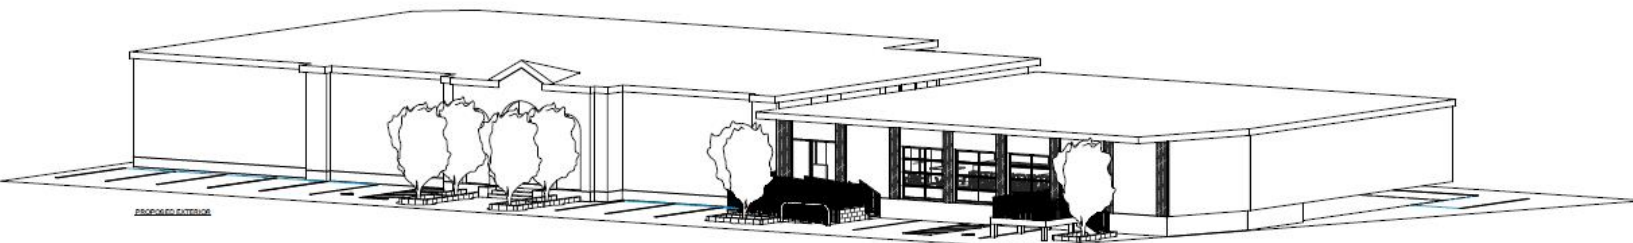


PROPOSED EXTERIOR

**ELEVENTH HOUR**  
**COVER SHEET**

PROJECT NUMBER: 15201.01  
 DRAWING DATE: 09 MARCH 2016  
 DRAWN BY: MWC  
 CHECKED BY: MWC  
 DRAWING SCALE:

**A1**  
 SHEET OF

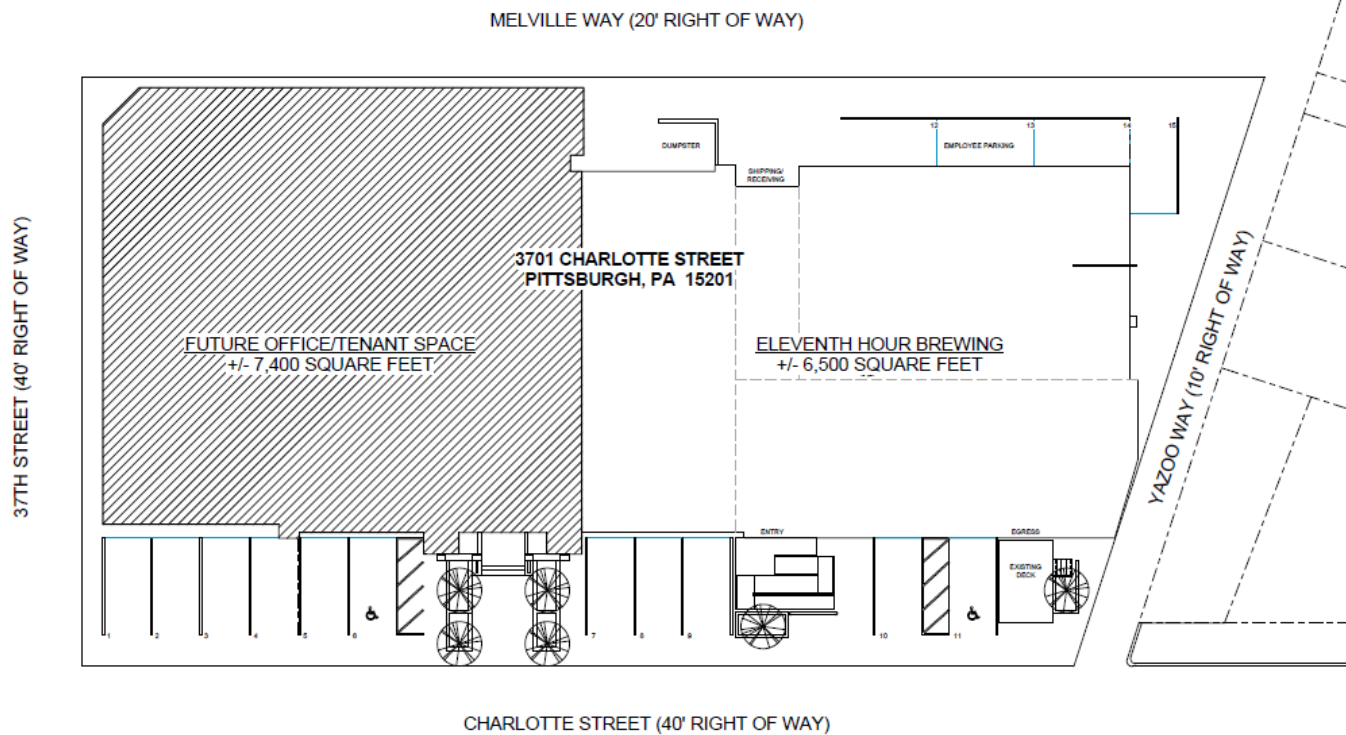


No.	Description	Date
1	LAWRENCEVILLE LIMITED	02 MAR 15

① SITE PLAN  
 1" = 10'-0"


**ELEVENTH HOUR**  
 SITE PLAN

PROJECT NUMBER: 15201.01  
 DRAWING DATE: 09 MARCH 2016  
 DRAWN BY: MWC  
 CHECKED BY: MWC  
 DRAWING SCALE: 1" = 10'-0"

**A2**  
 SHEET OF

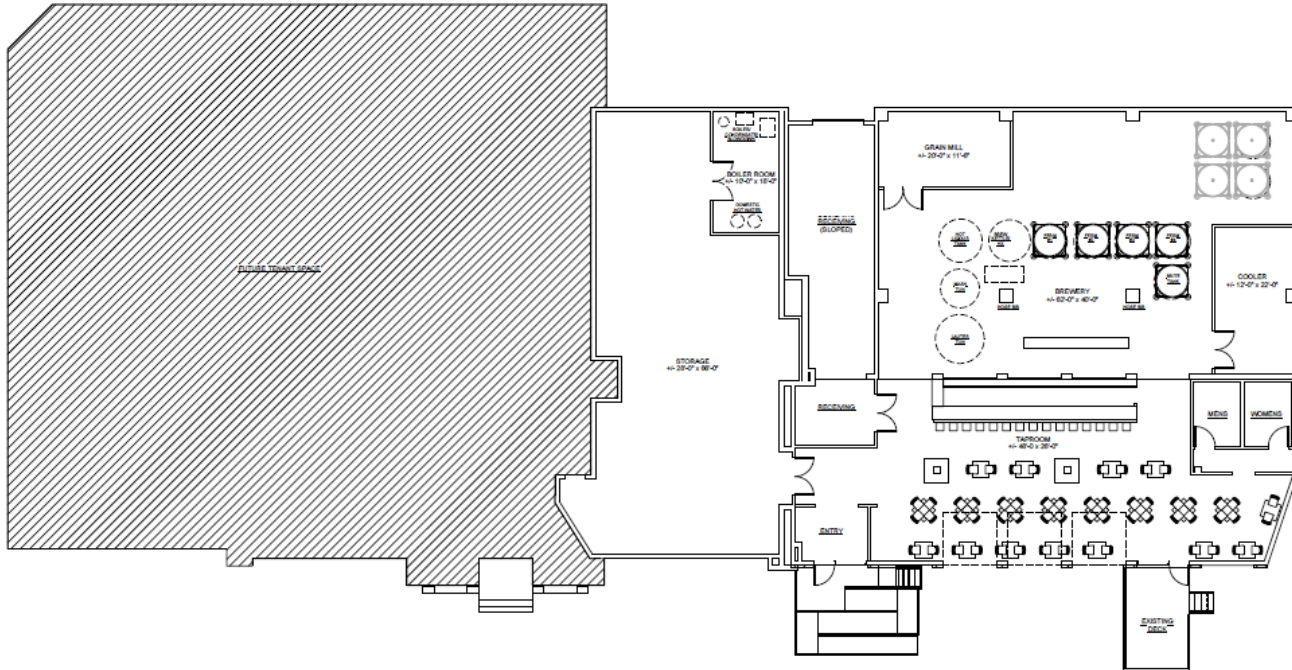

② FLOOR PLAN  
 1/8" = 1'-0"

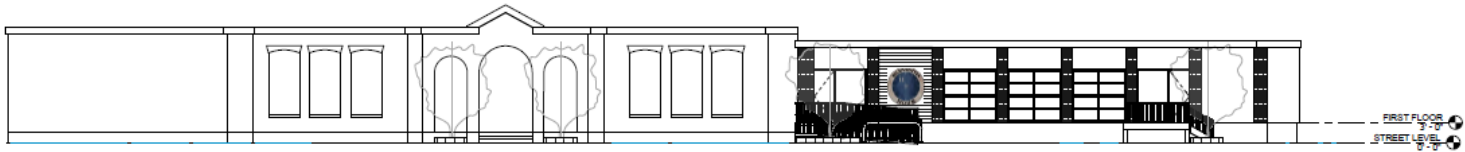

① FRONT ELEVATION  
 1/8" = 1'-0"

No.	Description	Date
1	LAWRENCEVILLE UNITED	03 MAR 16

**ELEVENTH HOUR**  
 PLAN AND ELEVATION

PROJECT NUMBER: 15201.01  
 DRAWING DATE: 09 MARCH 2016  
 DRAWN BY: MSVC  
 CHECKED BY: MWG  
 DRAWING SCALE: 1/8" = 1'-0"