


Project Name:
Morgan's Barbecue

Location:
Lawrenceville Neighborhood
City of Pittsburgh
Allegheny County, PA
Owner:
Morgan's Barbecue
267 Flatbush Avenue
Brooklyn, New York 11217
Phone: (718) 622-2224

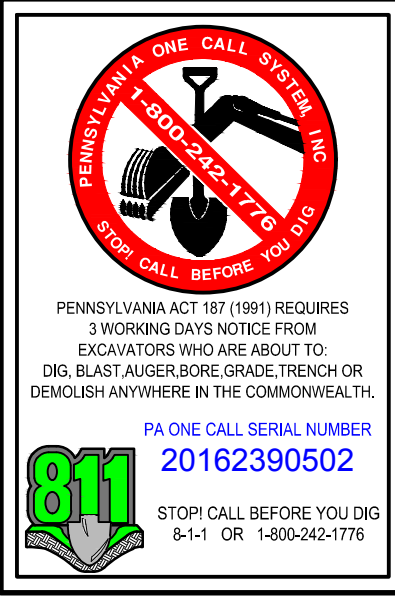

Datum projection utilized:
NAD 83 PA South Zone and
measured in U.S. Survey feet.

Rev.	Date	Description
Issue:	MAY 8, 2017	
Project No:	871-001	
Scale:	1" = 10'	
Drawn By:	MSK	
Checked By:	JLS	

© GeoTech Engineering, Inc.
Engineers, Surveyors & Geologists

Sheet Title:
SITE PLAN

Sheet Number:
1 Of **1**