



Overall View from 50st Street

Proposed Site Improvements

Spirit

150 51st Street (former Moose Lodge)

Restore
Windows
(future)

New Planting beds
and trees flanking
parking lot entry

Bike parking

Gardens

VAFArchitecture
Vincent A. Finizio Architect 412-486-1682 vafarchitecture@aol.com

12-1-14



Overall View from 51st Street approach


Proposed Site Improvements

Spirit

150 51st Street (former Moose Lodge)

VAFarArchitecture
 Vincent A. Finizio Architect 412-486-1682 vafararchitecture@aol.com

12-1-14

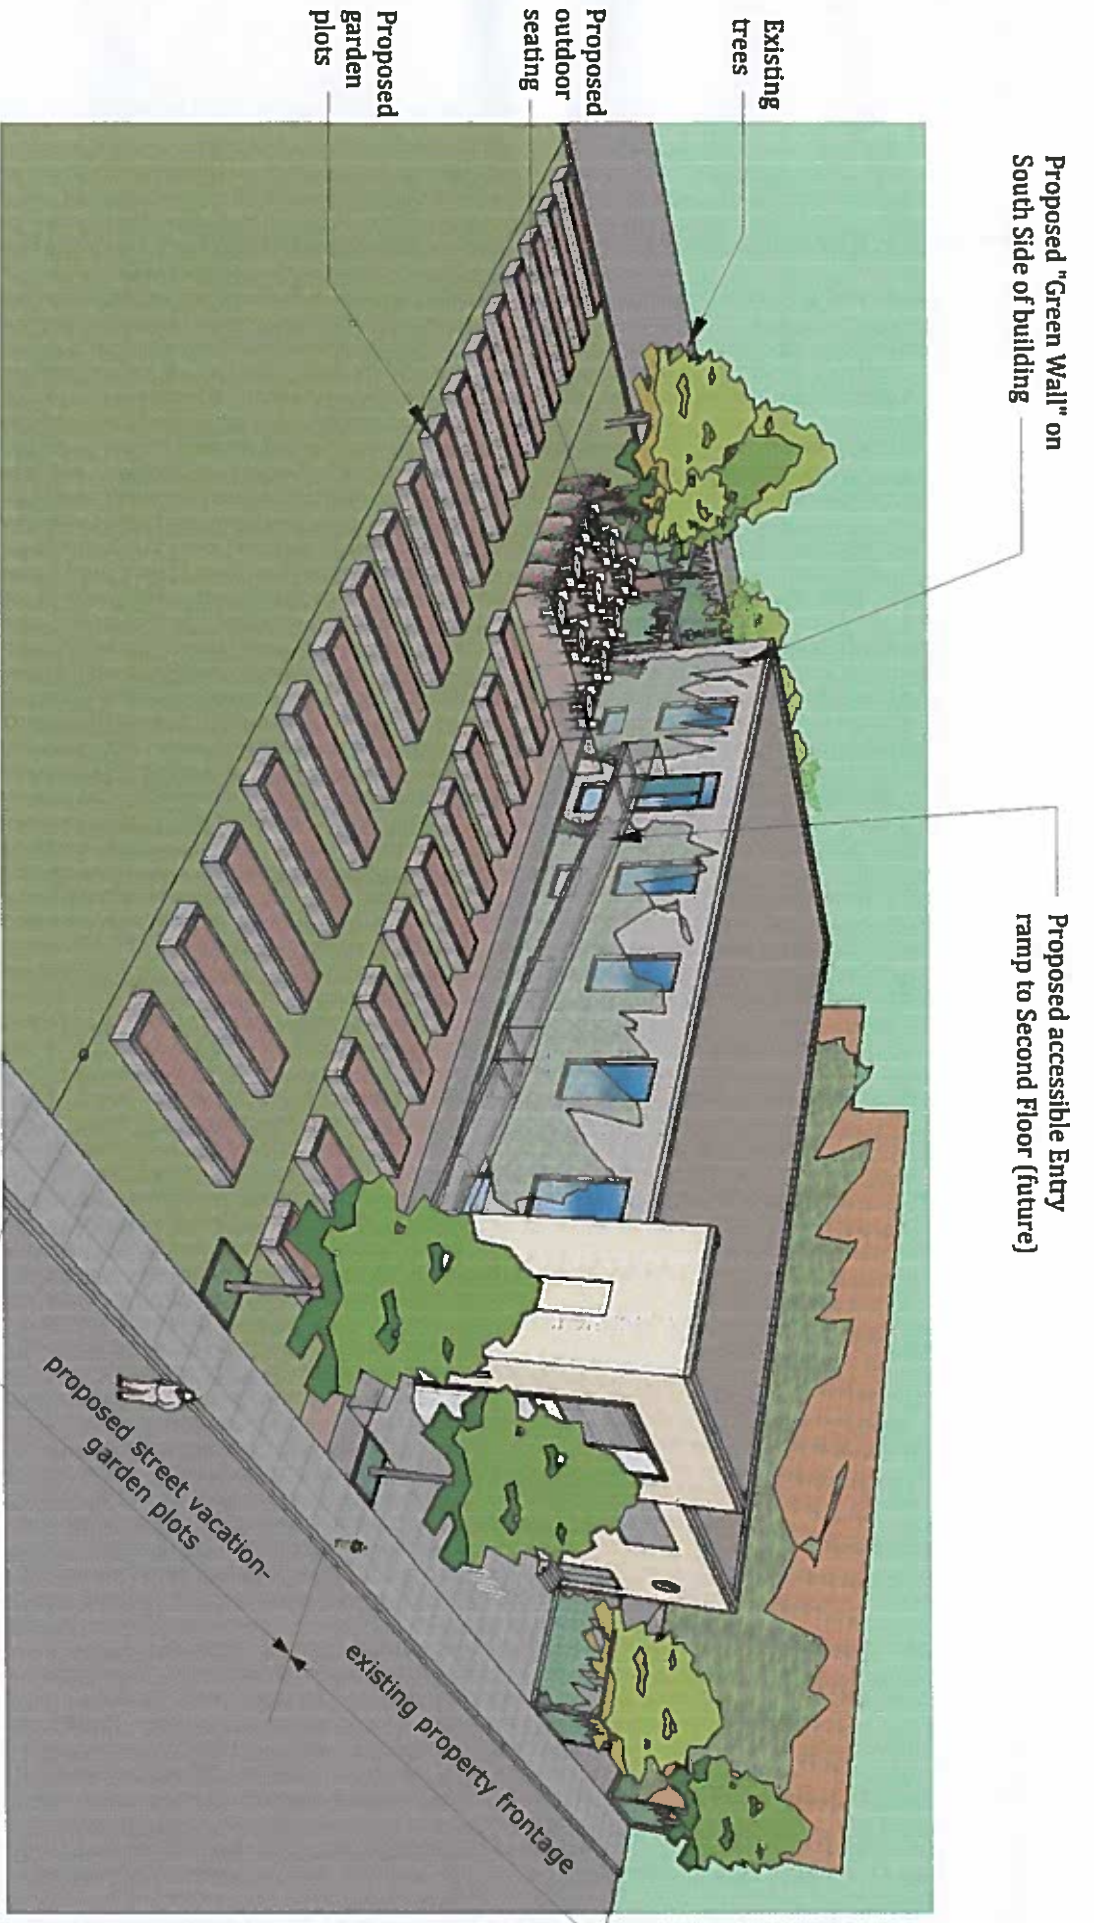

Overall View from 51st Street approach

Proposed Site Improvements


Spirit

150 51st Street (former Moose Lodge)



VAFarArchitecture
 Vincent A. Finizio Architect 412-486-1682 valararchitecture@aol.com

12-1-14

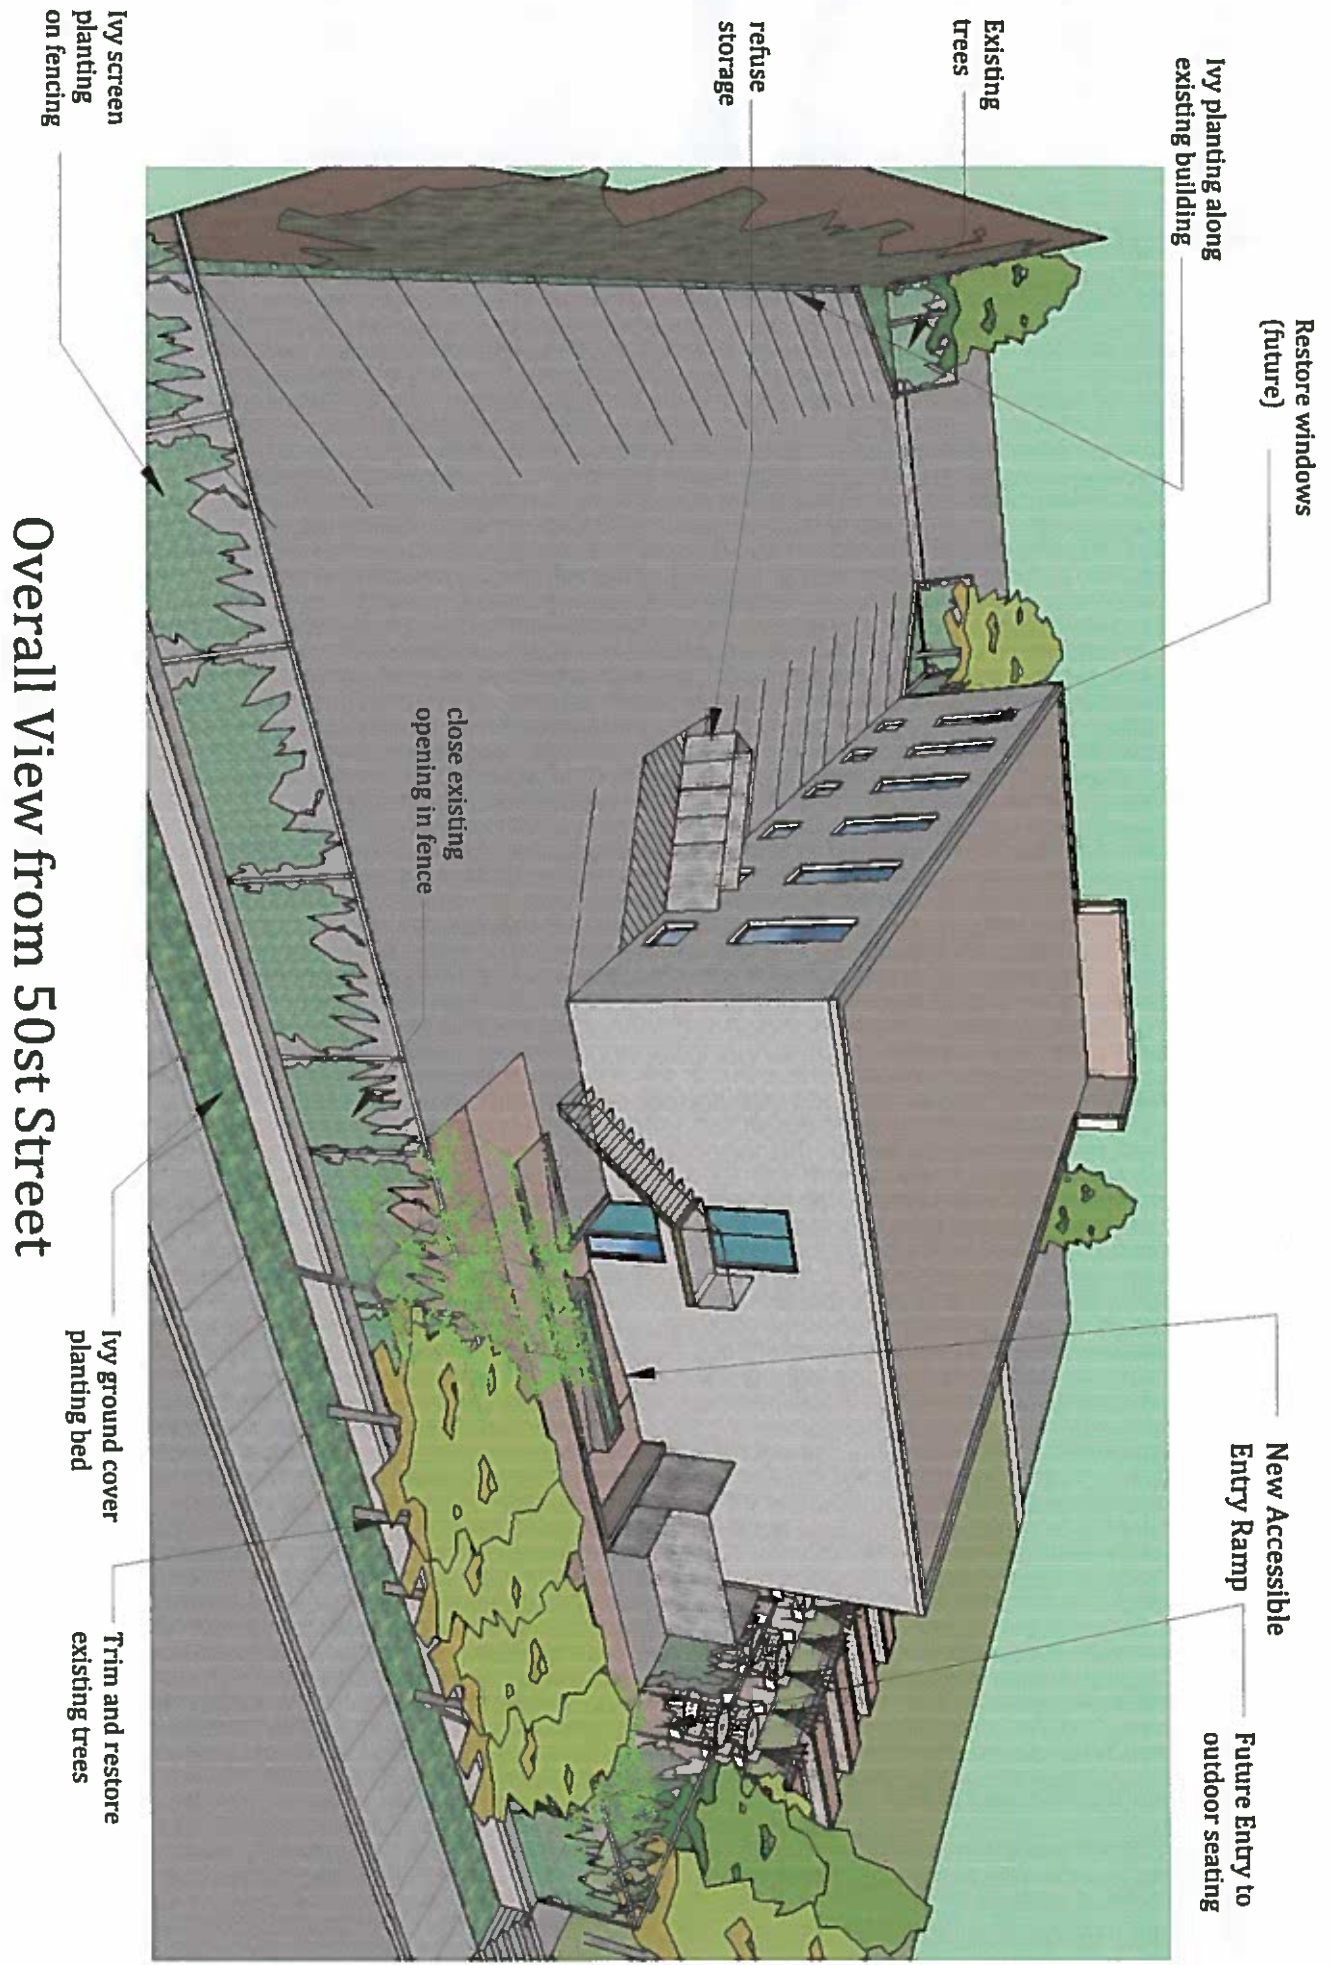

Overall View from 50st Street

Proposed Site Improvements

Spirit

150 51st Street (former Moose Lodge)

12-1-14

VAFarchitecture
 Vincent A. Finizio Architect 412-486-1682 vafarchitecture@aol.com