



NEW AMSTERDAM


LAWRENCEVILLE, PENNSYLVANIA

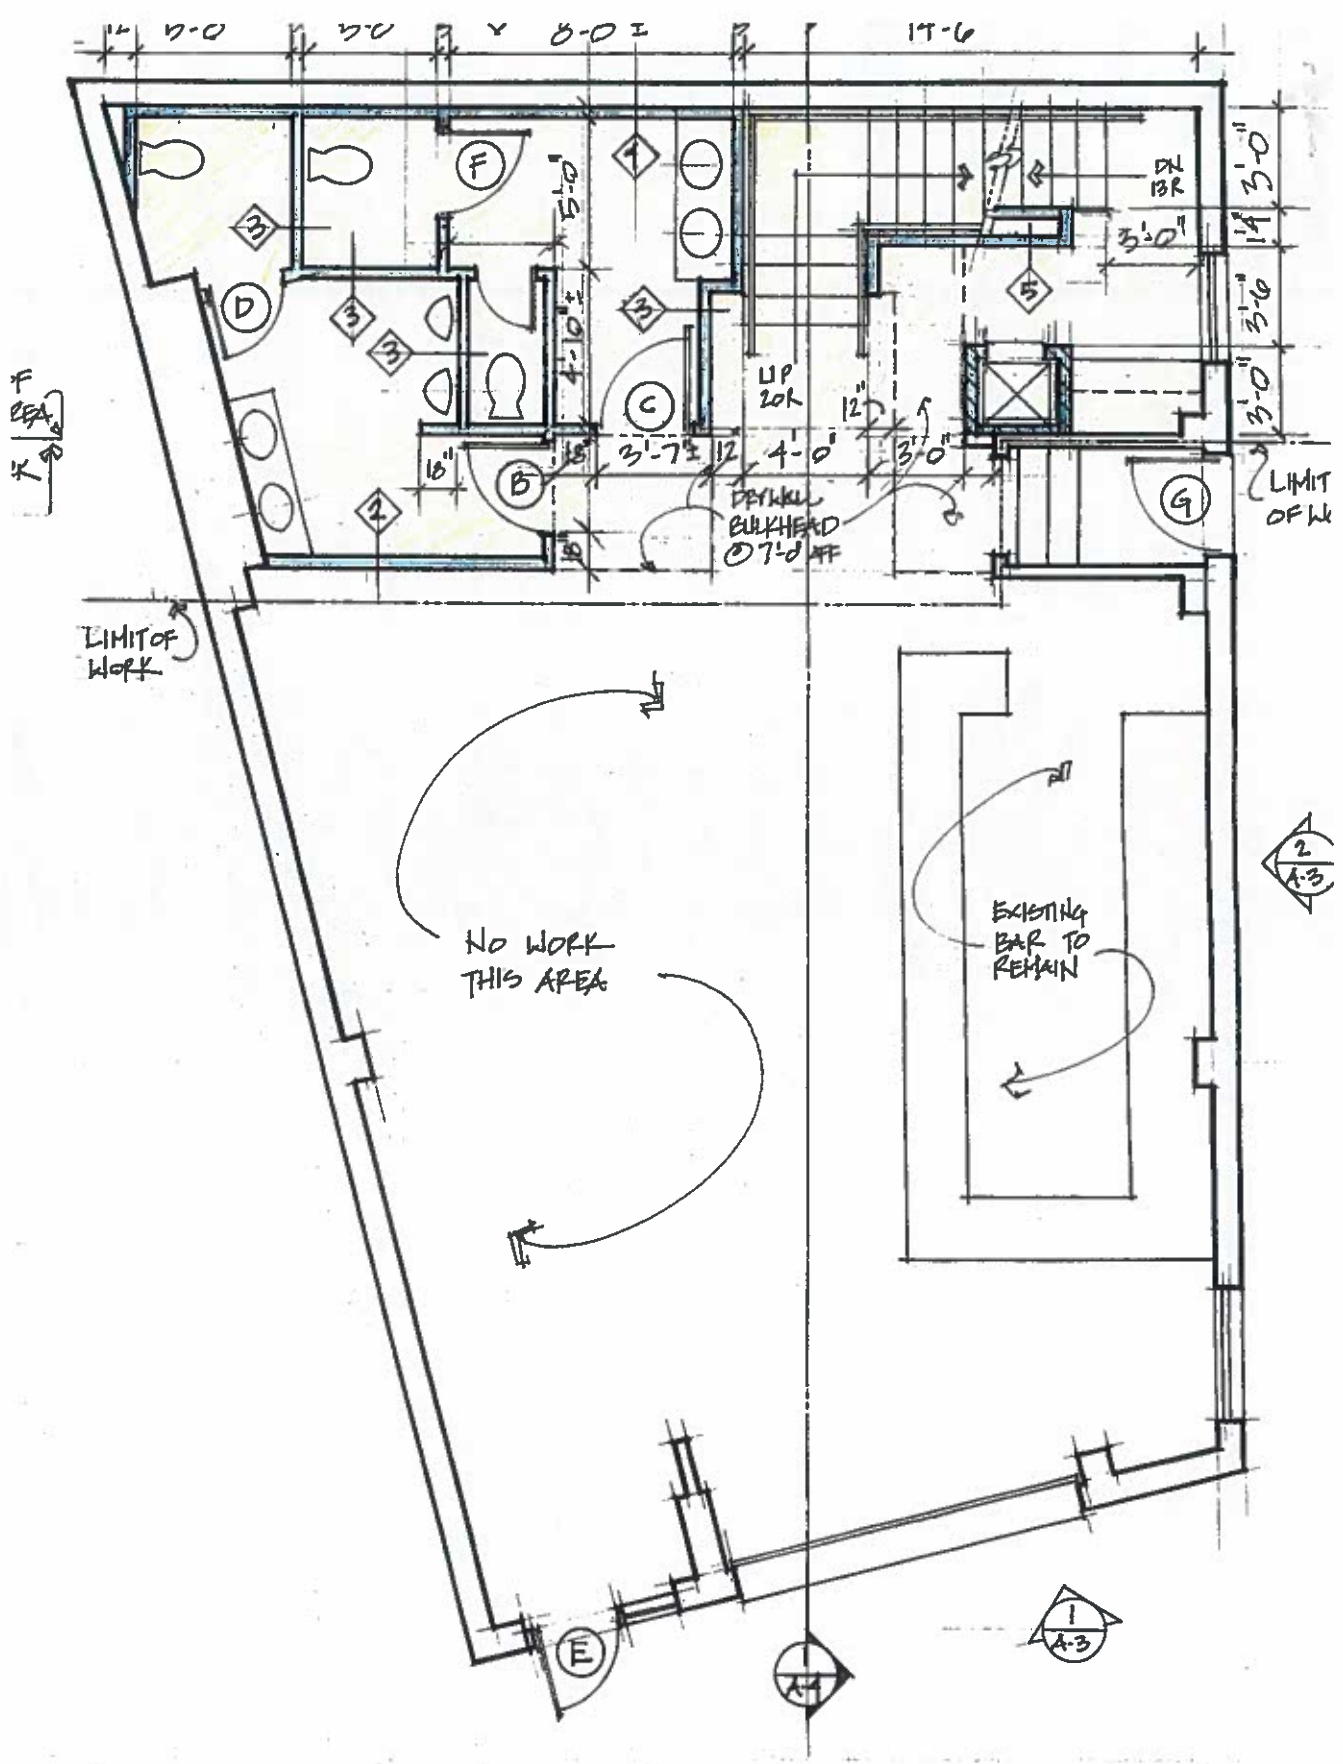

2
A-1
FIRST FLOOR PLAN
 1/4"=1'-0"

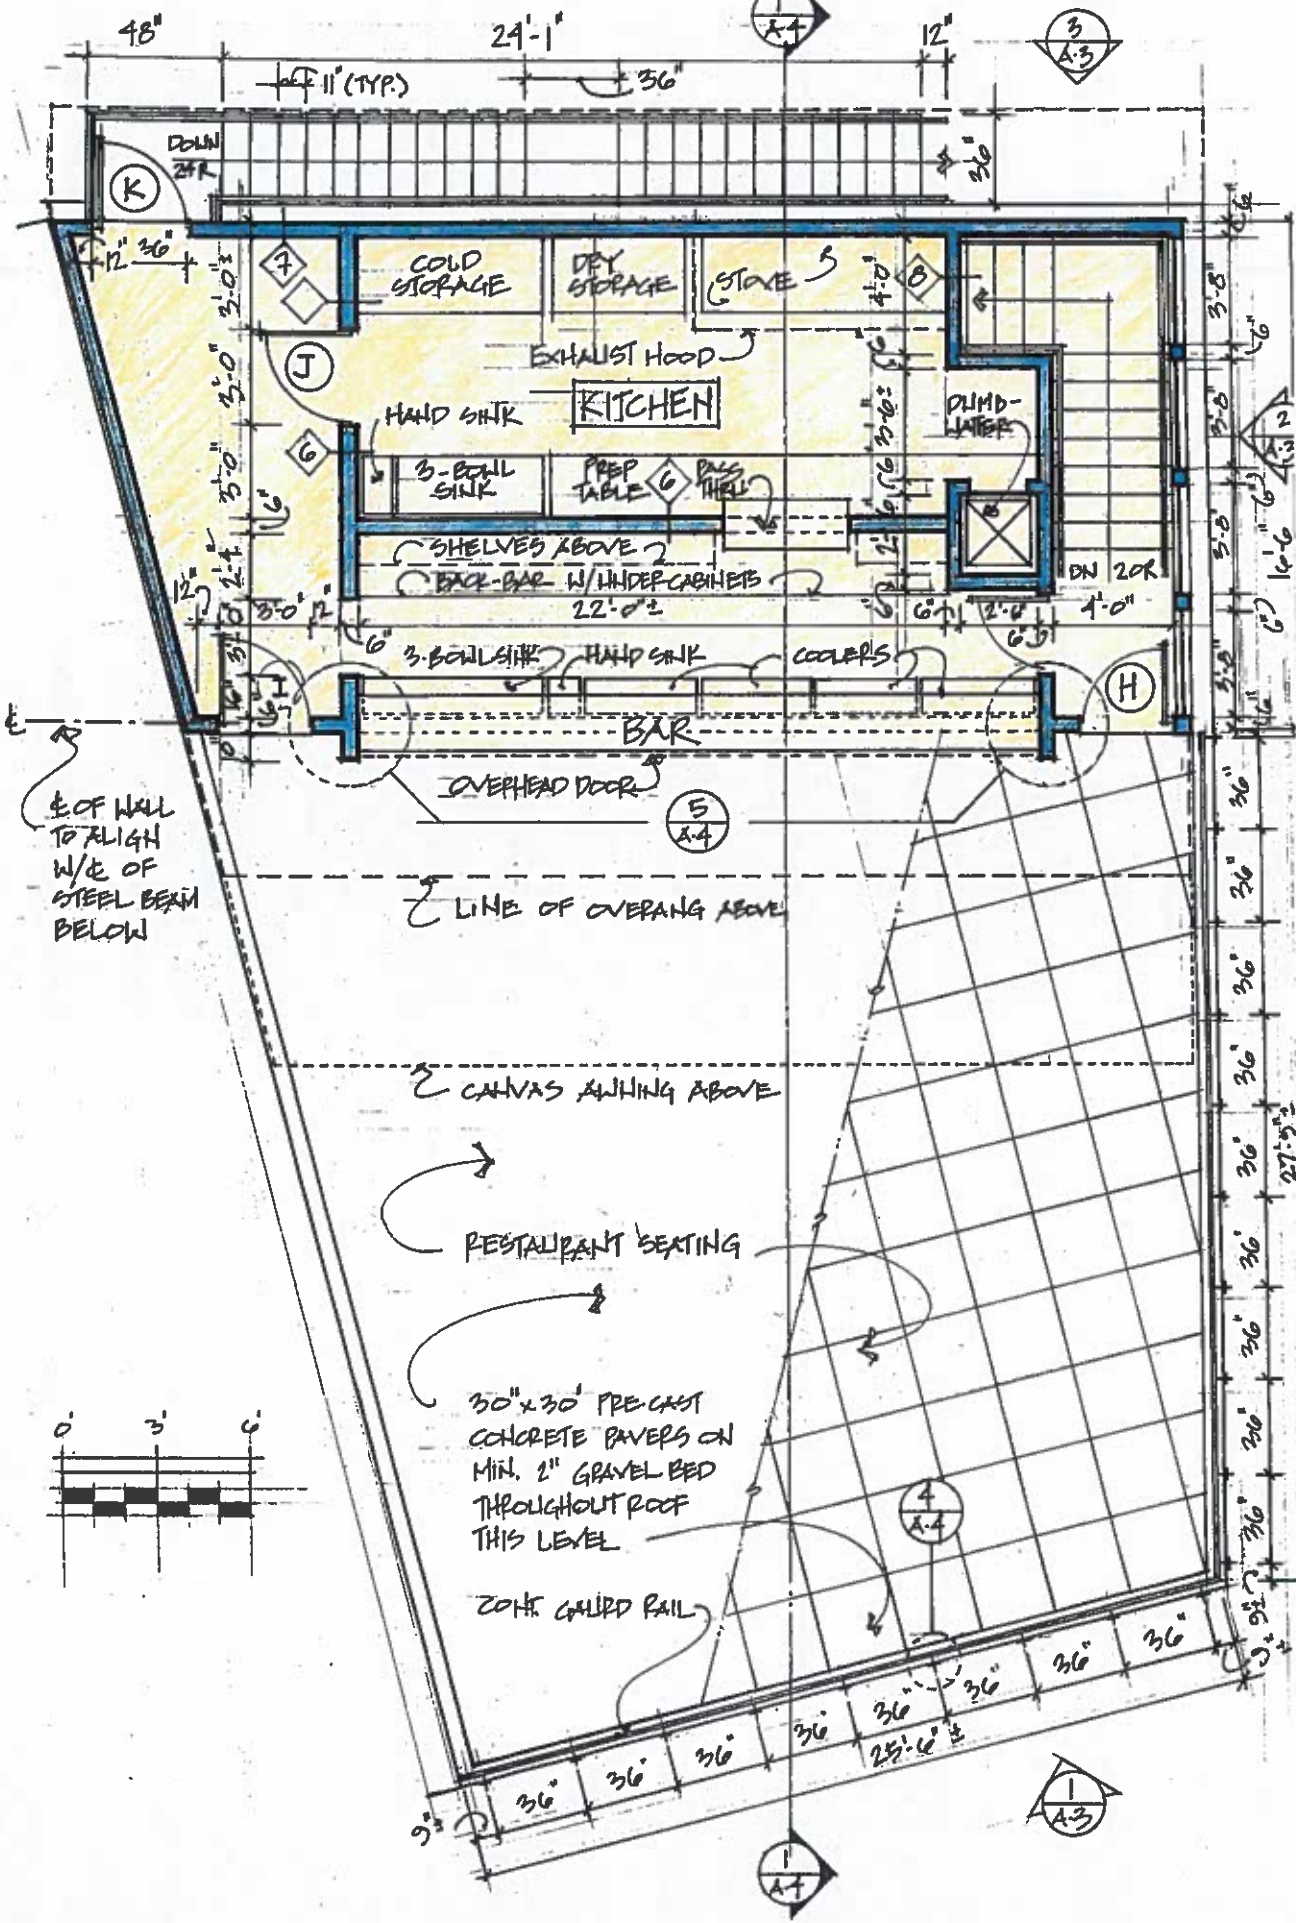

1 DECK FLOOR PLAN
 A-2 1/4" = 1'-0"

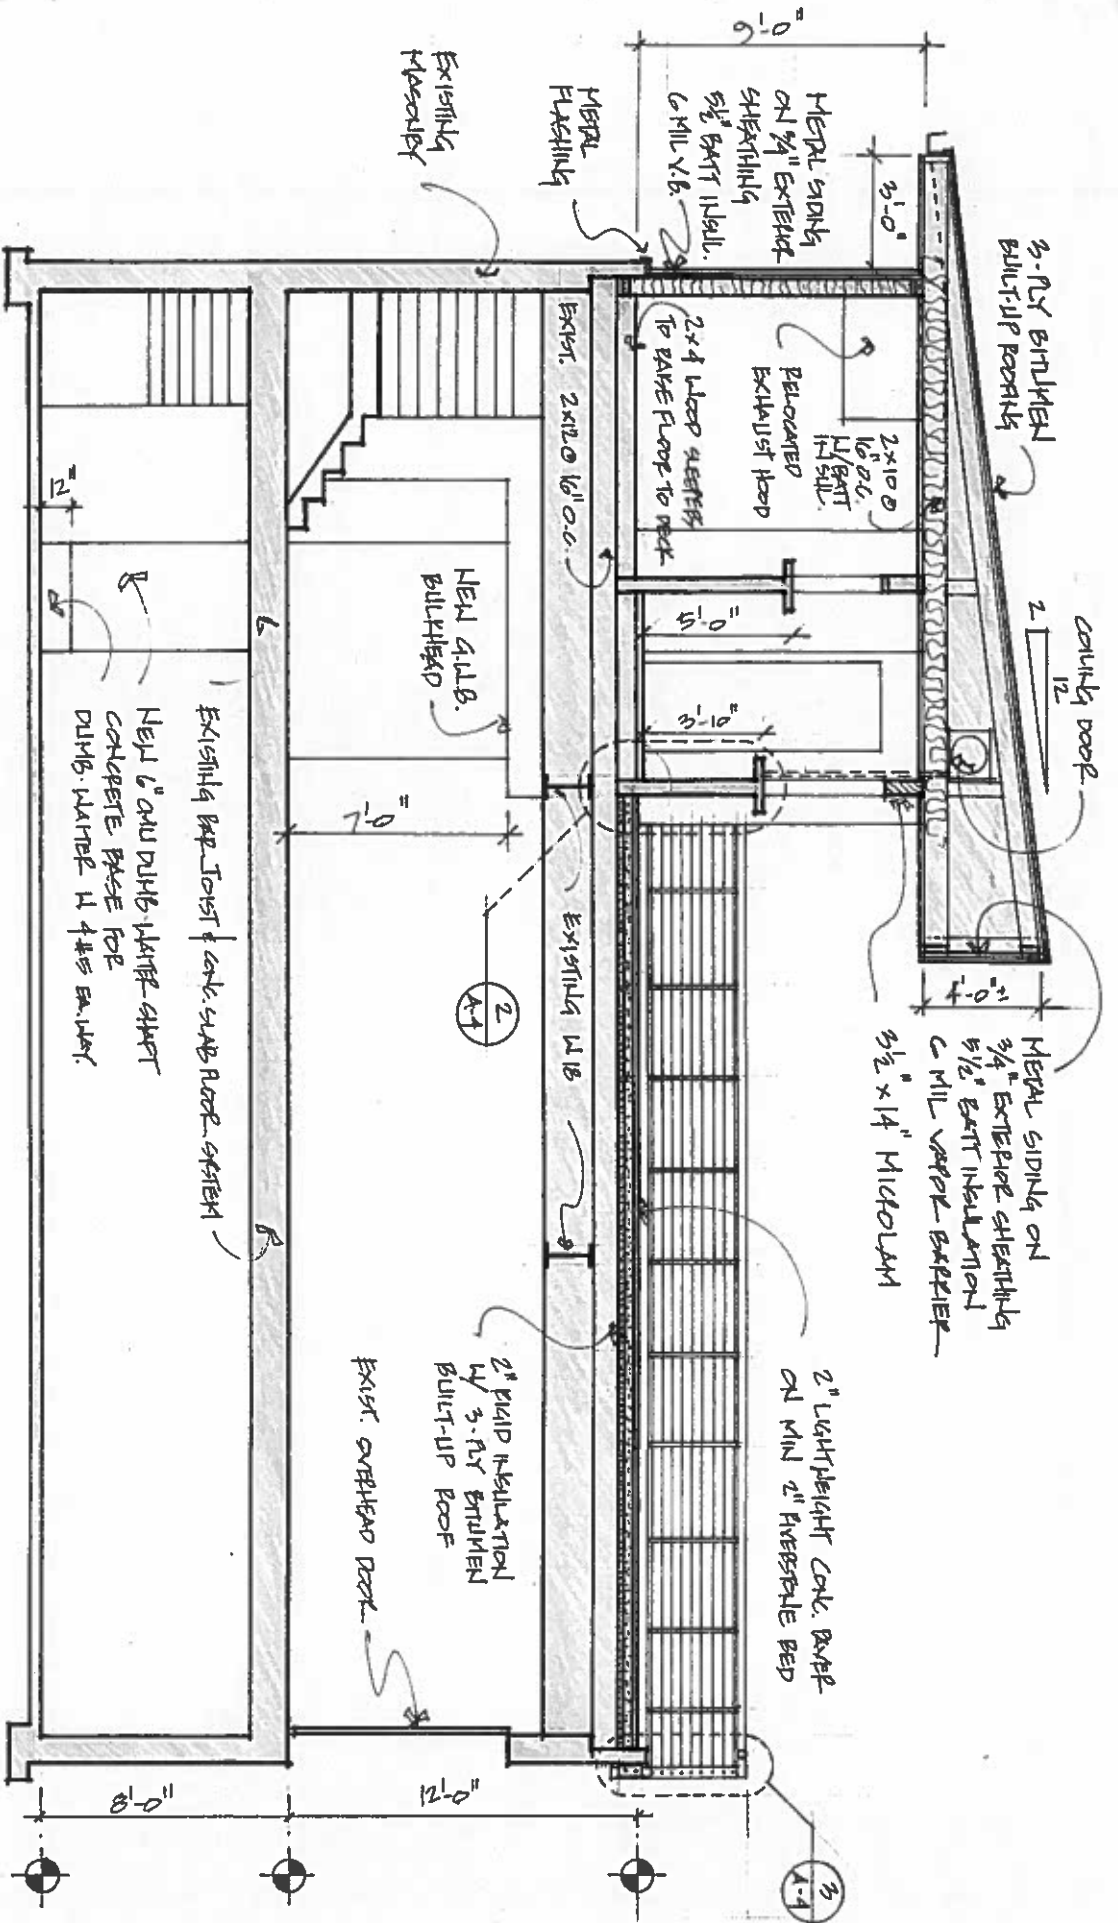

1
 BUILDING SECTION
 A-A
 1/8"=1'-0"