



PROJECT LOCATION



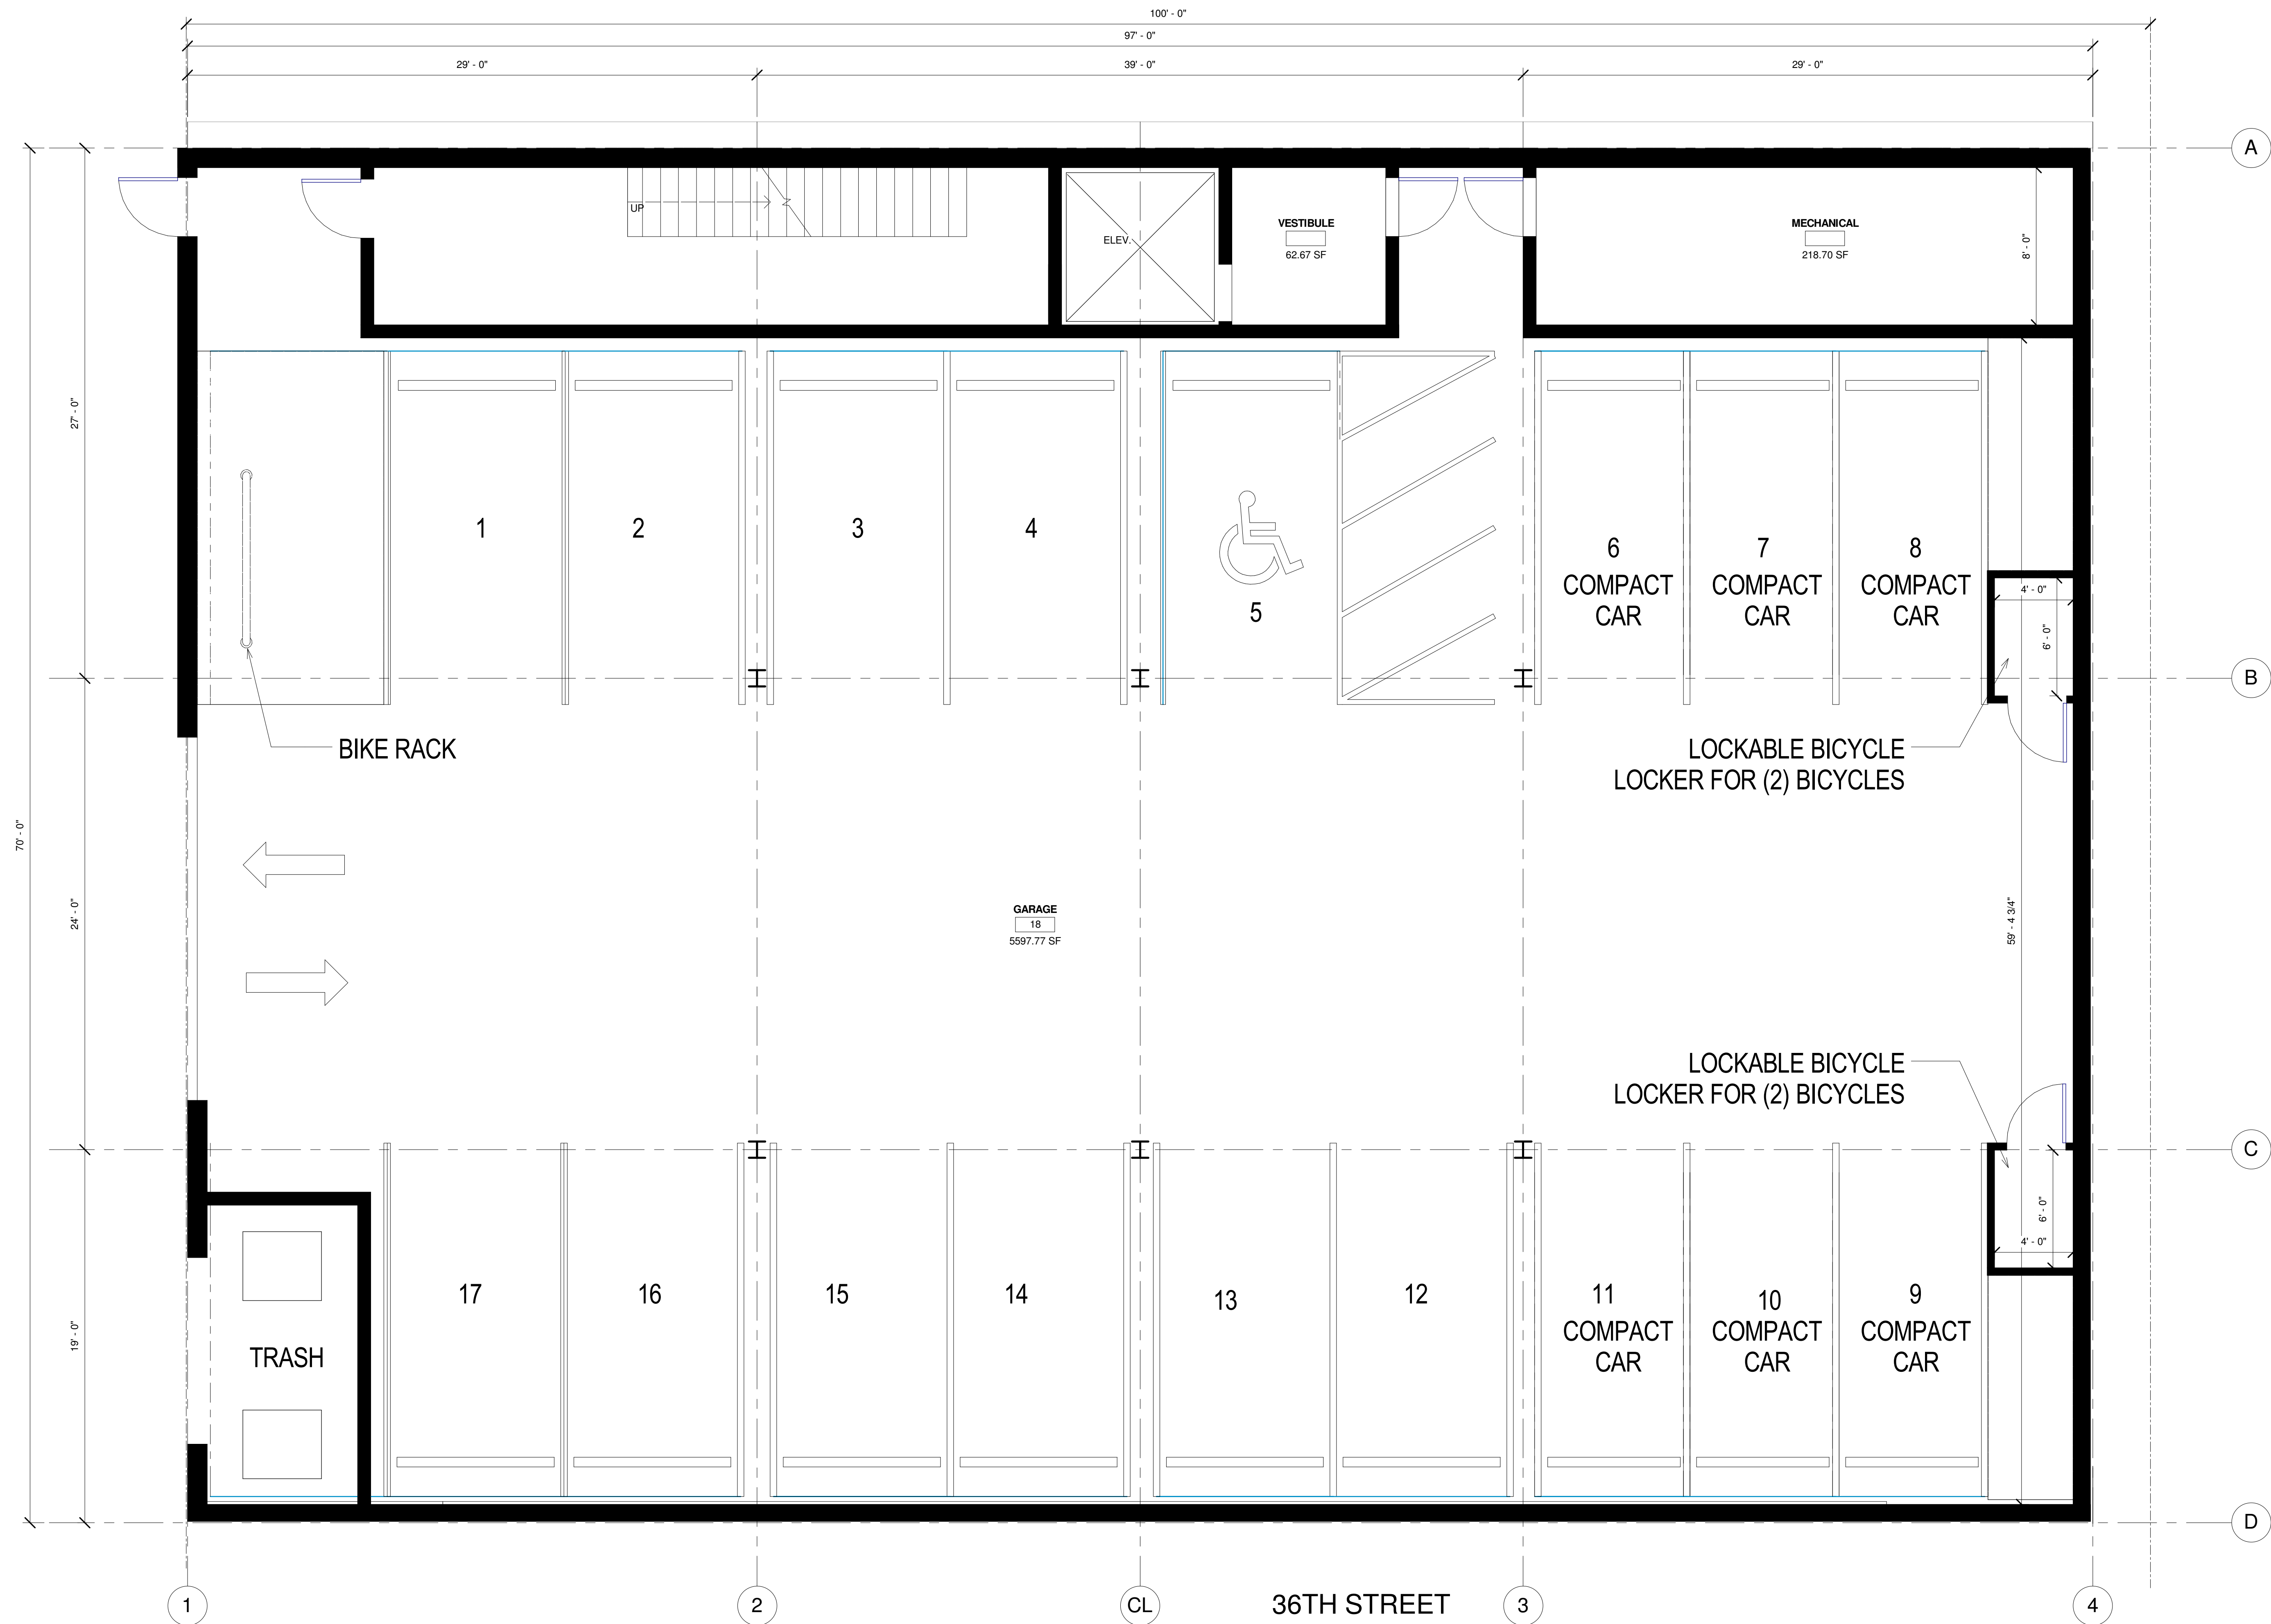


MULBERRY WAY

BUTLER STREET

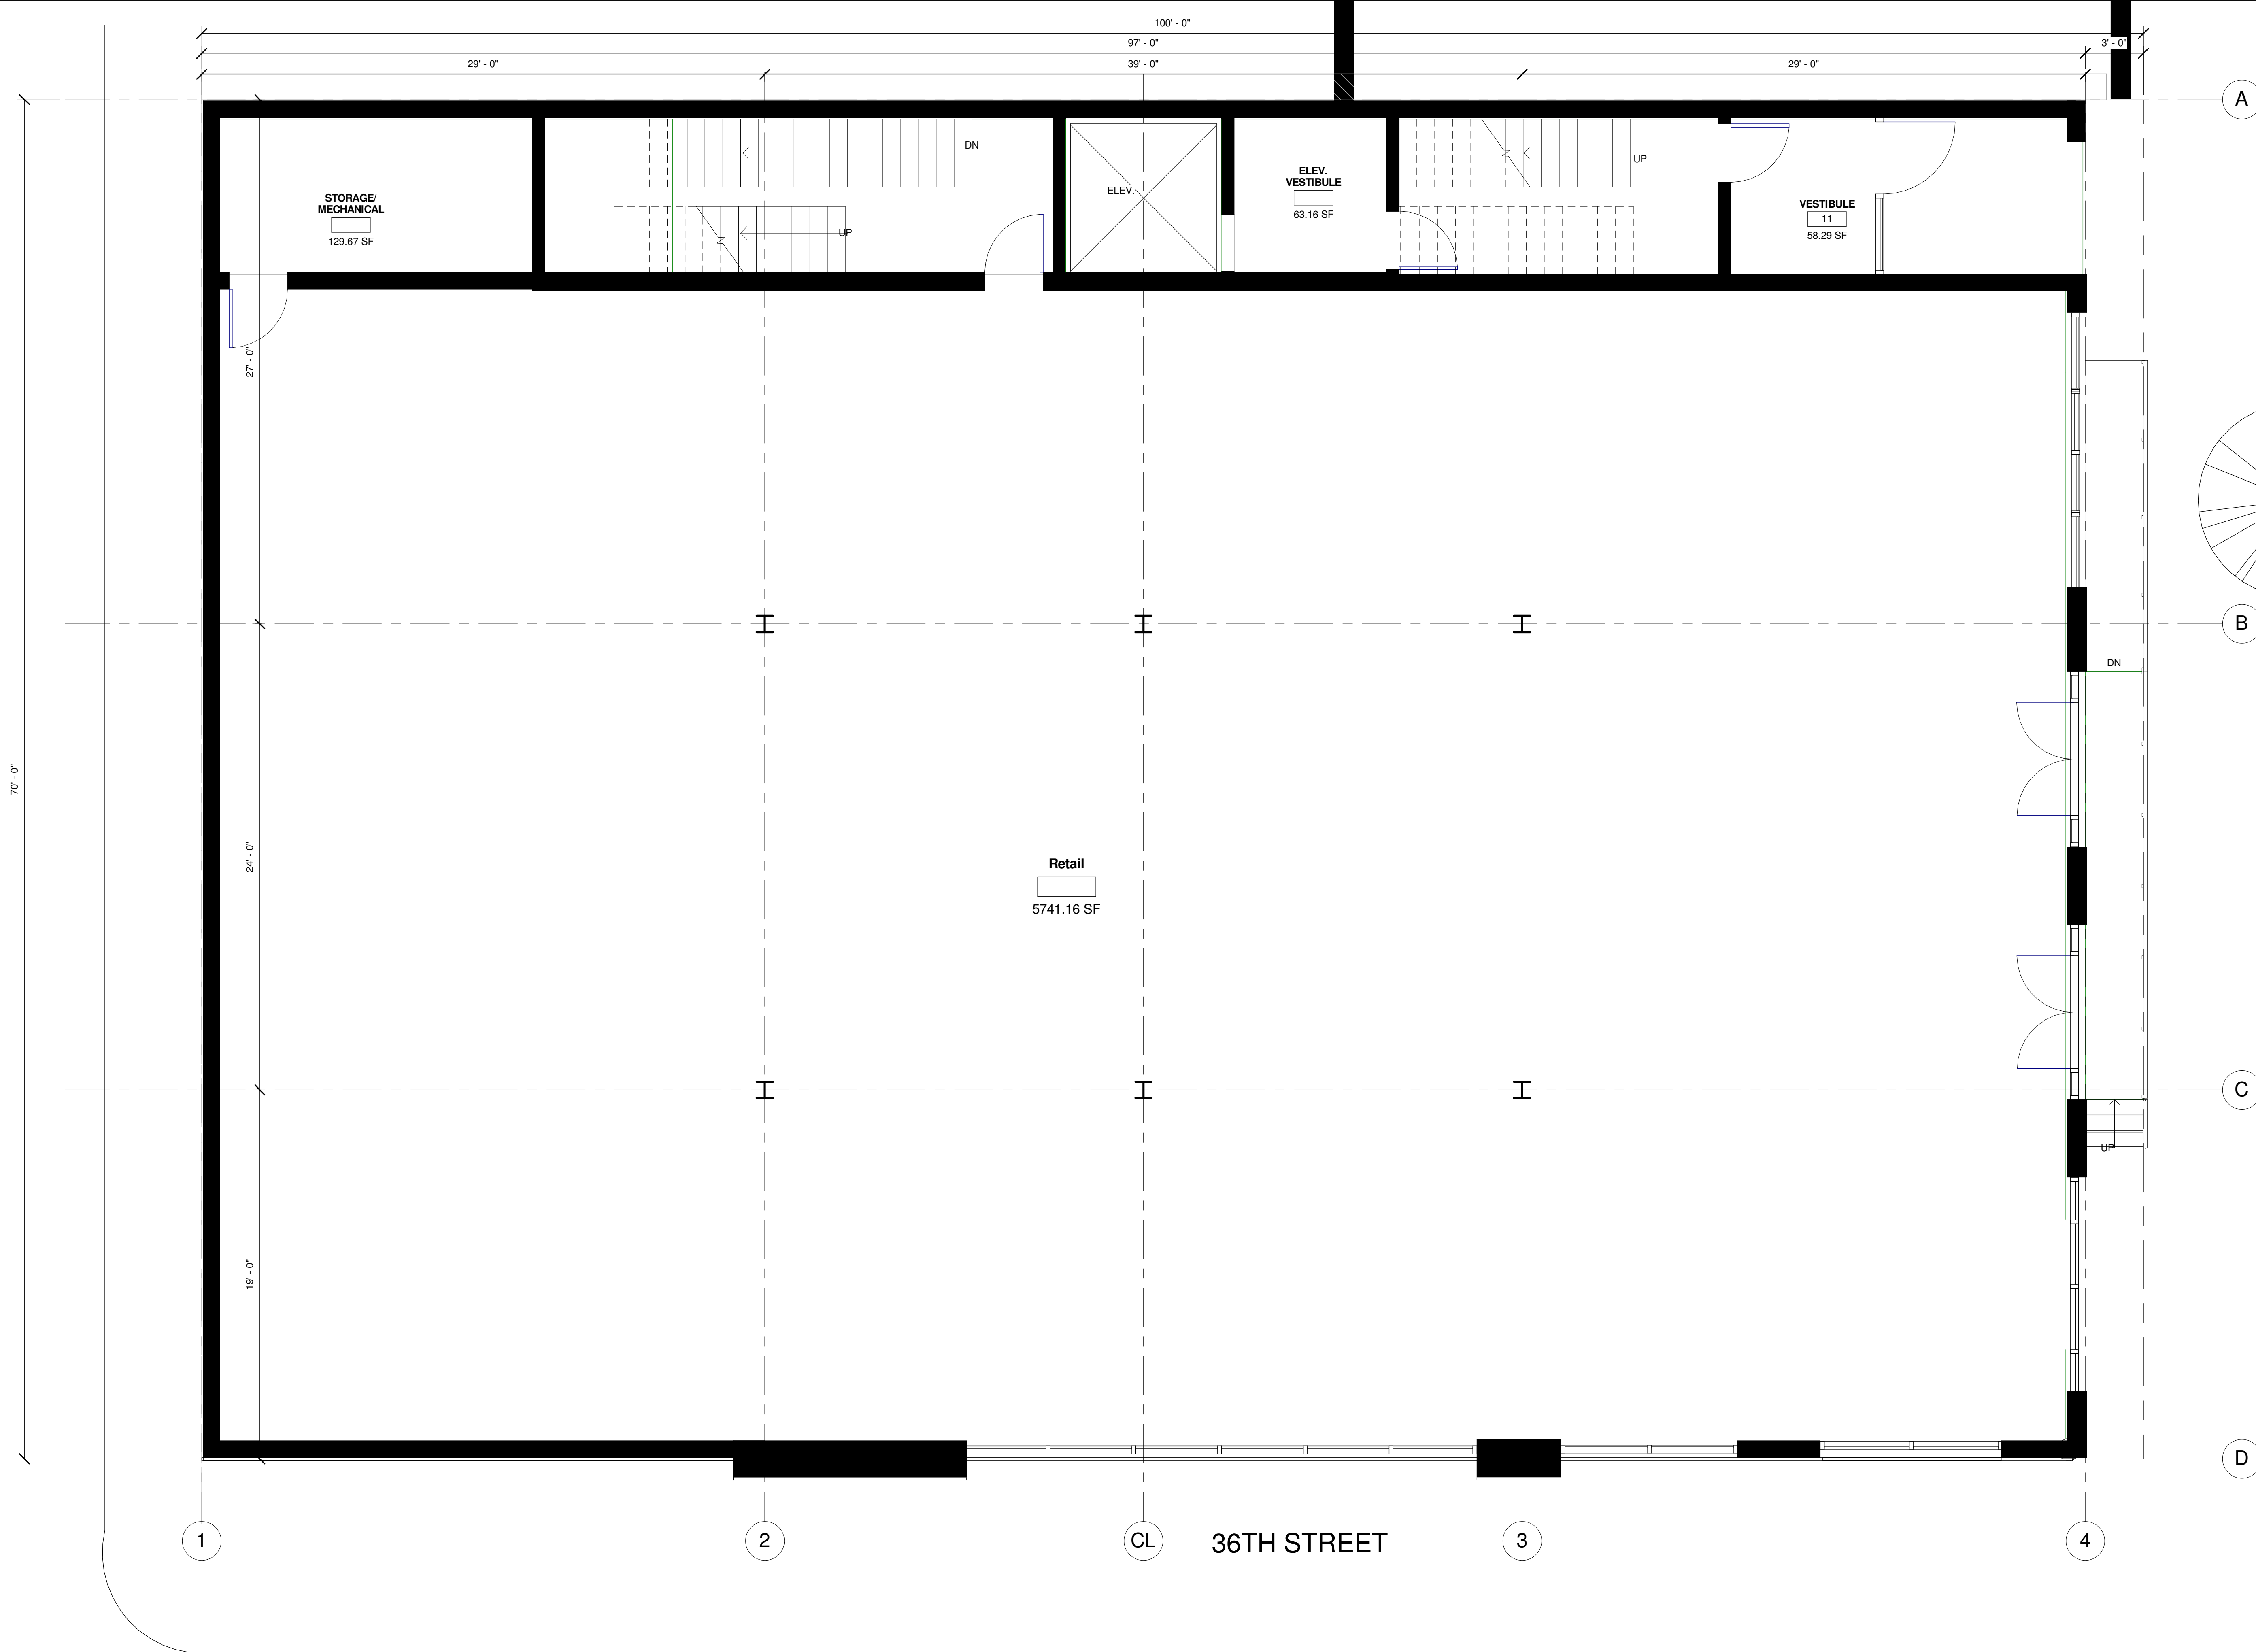

MULBERRY WAY

BUTLER STREET

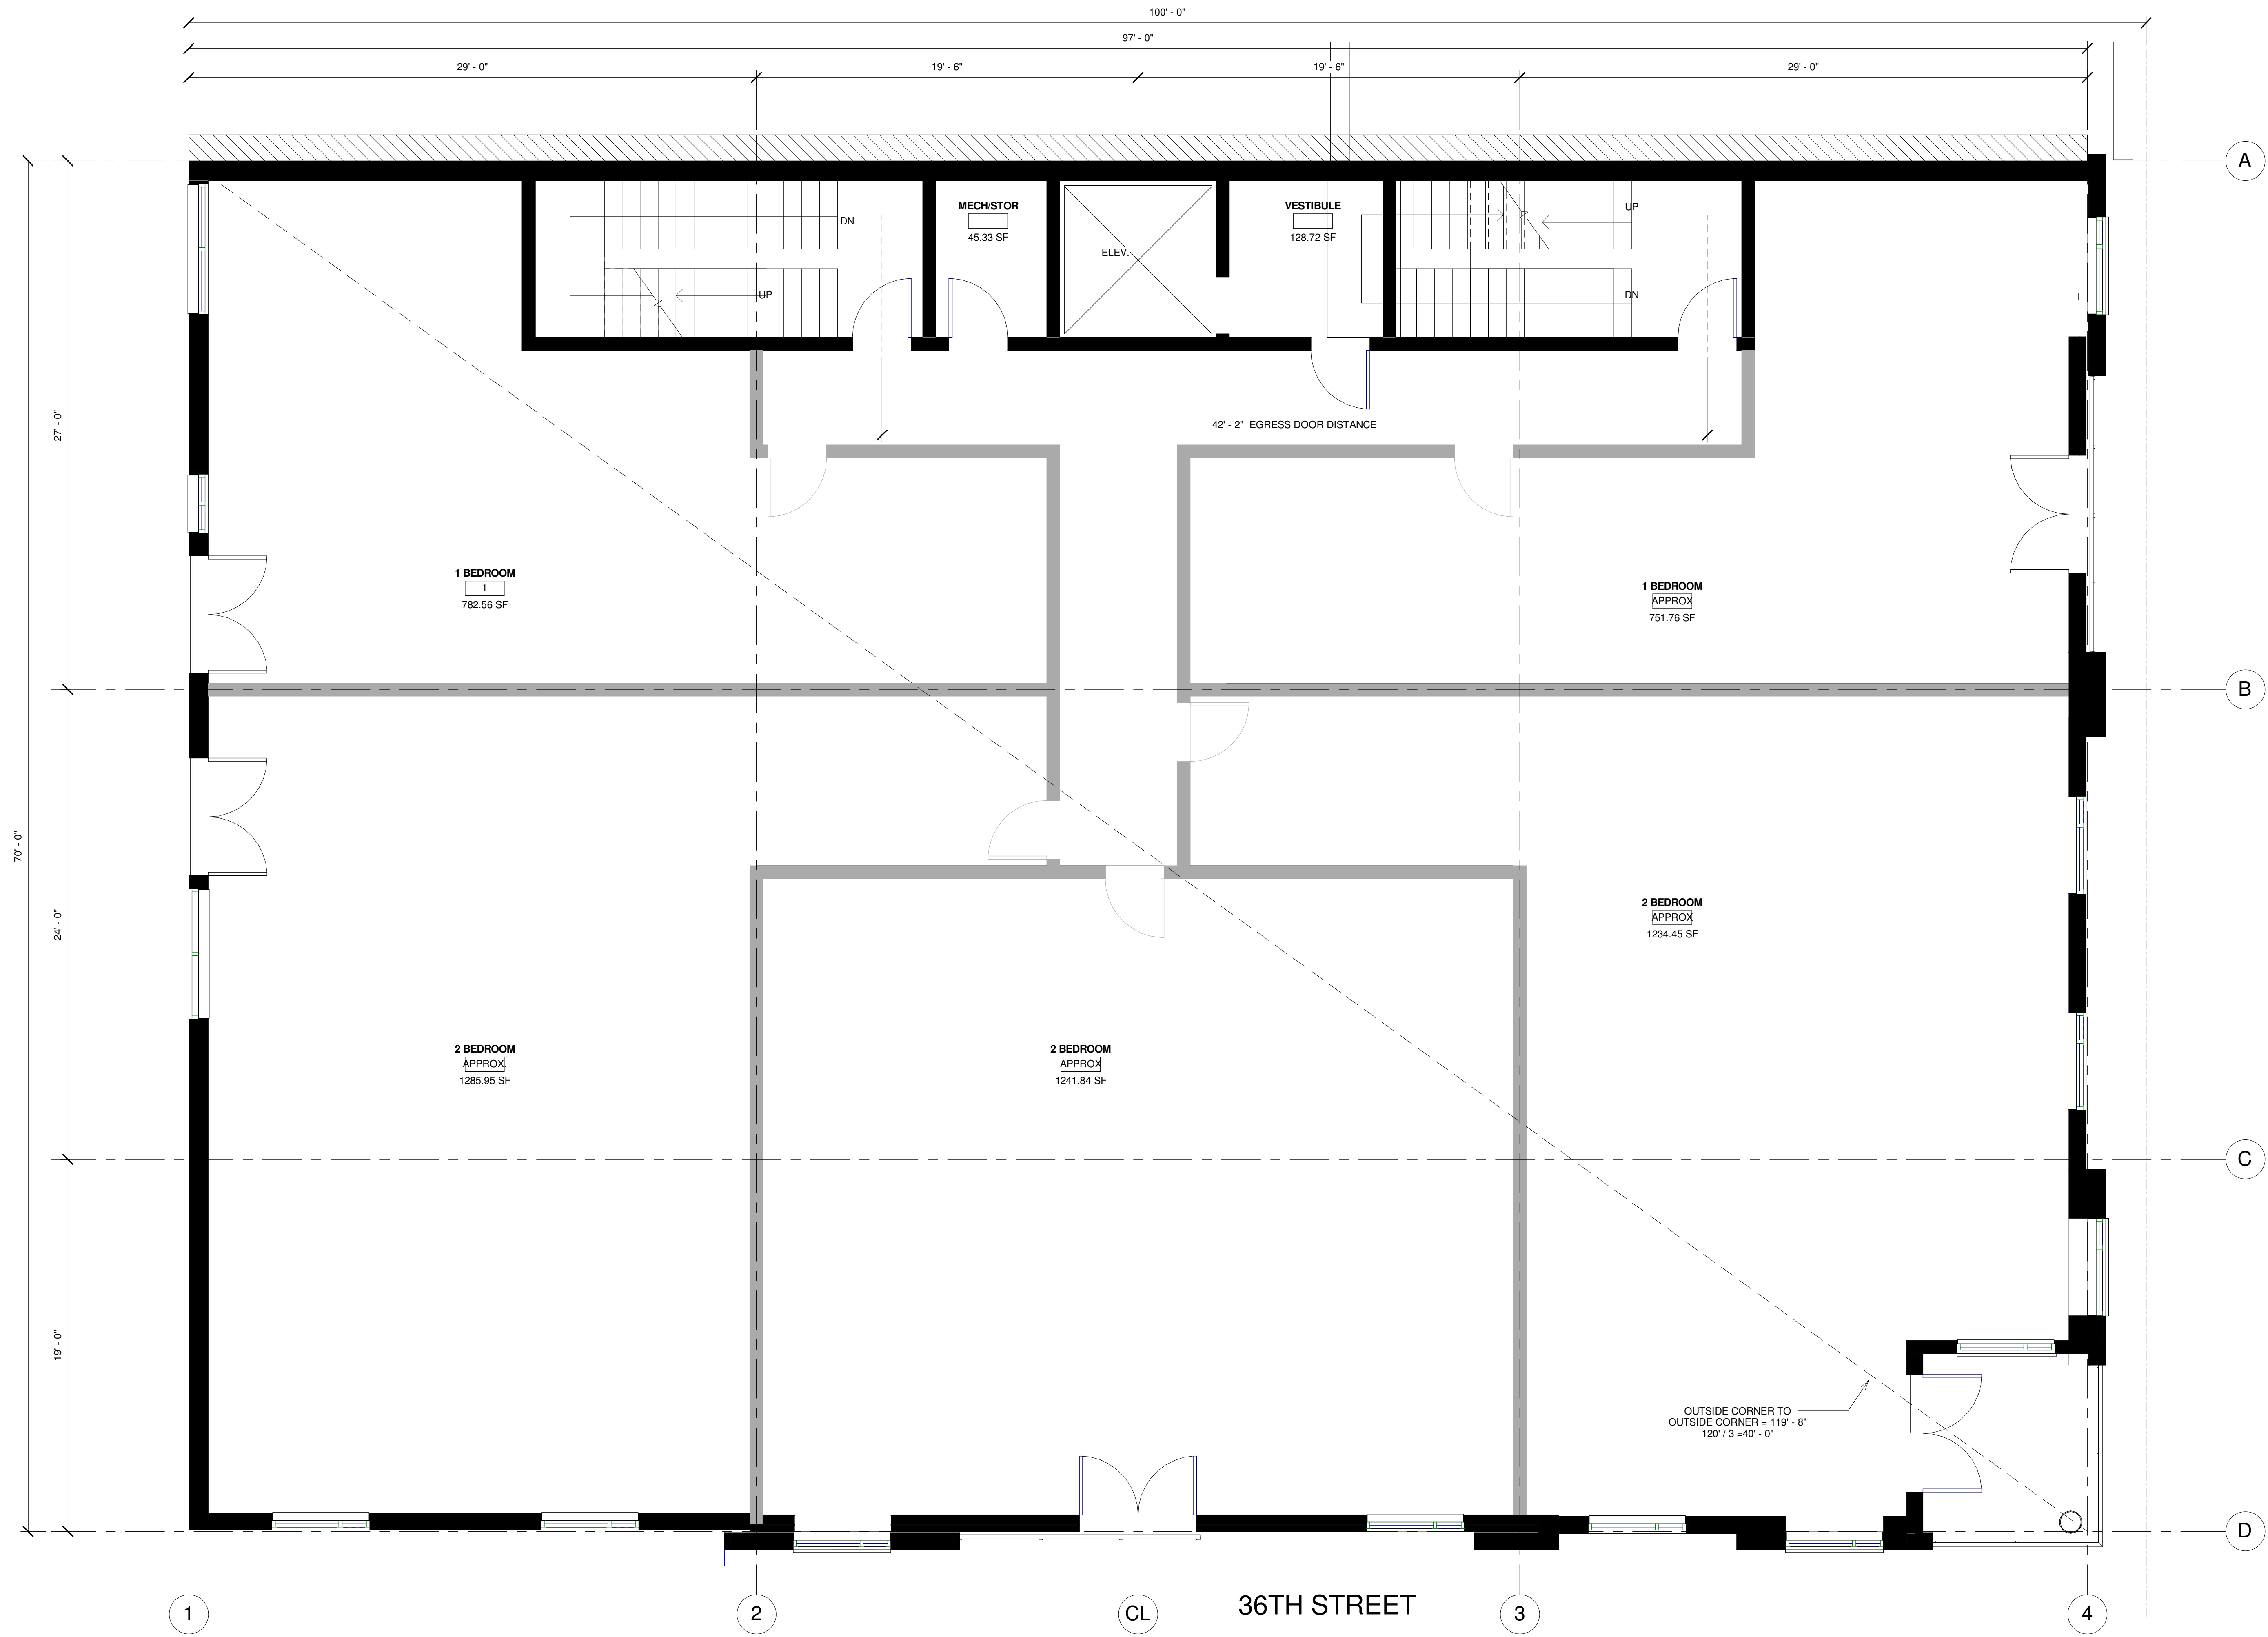





FOR ILLUSTRATION PURPOSES ONLY. NOT TO SCALE - SUBJECT TO CHANGE






96'-8"

Bookstore


Cafe

1000



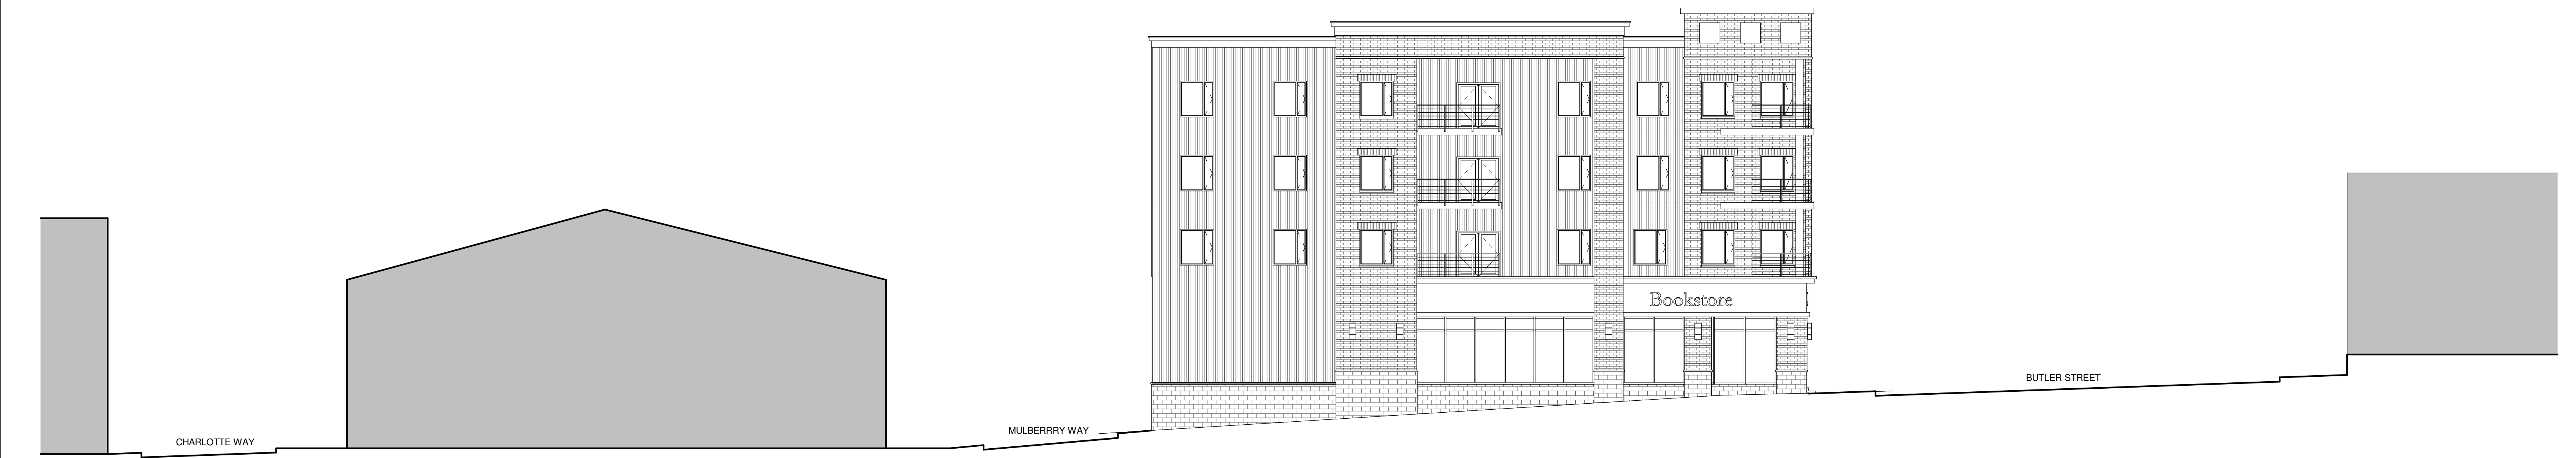



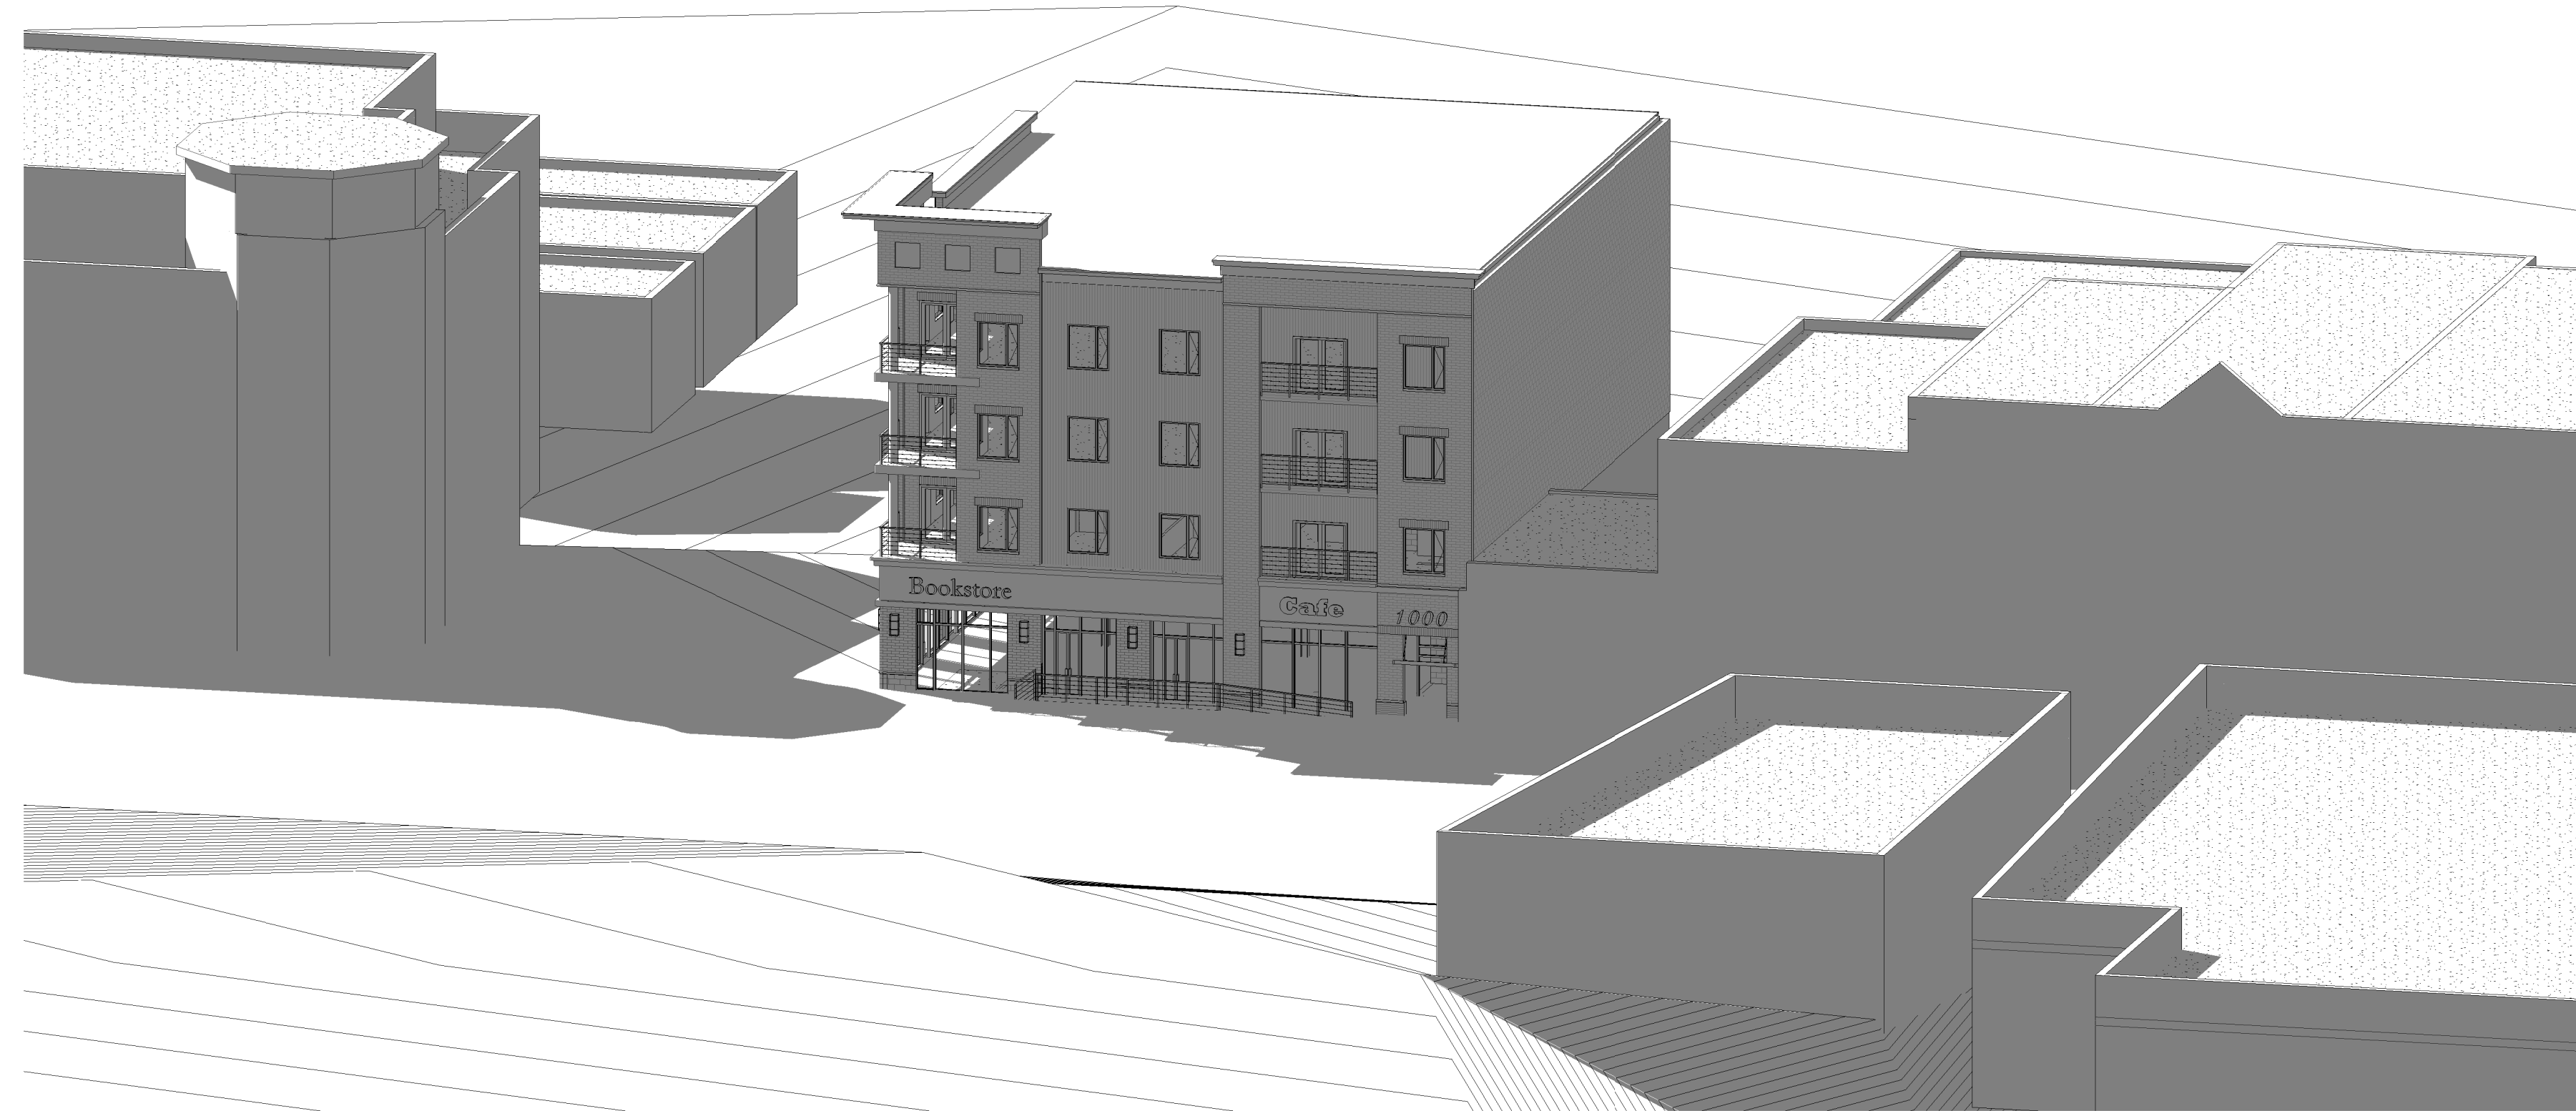

SUMMER MORNING



SUMMER EVENING